




21 TOWNSHIP HALL - TYP. SOUTH WALL SECTION
SCALE 3/4" = 1'-0"
1/4"

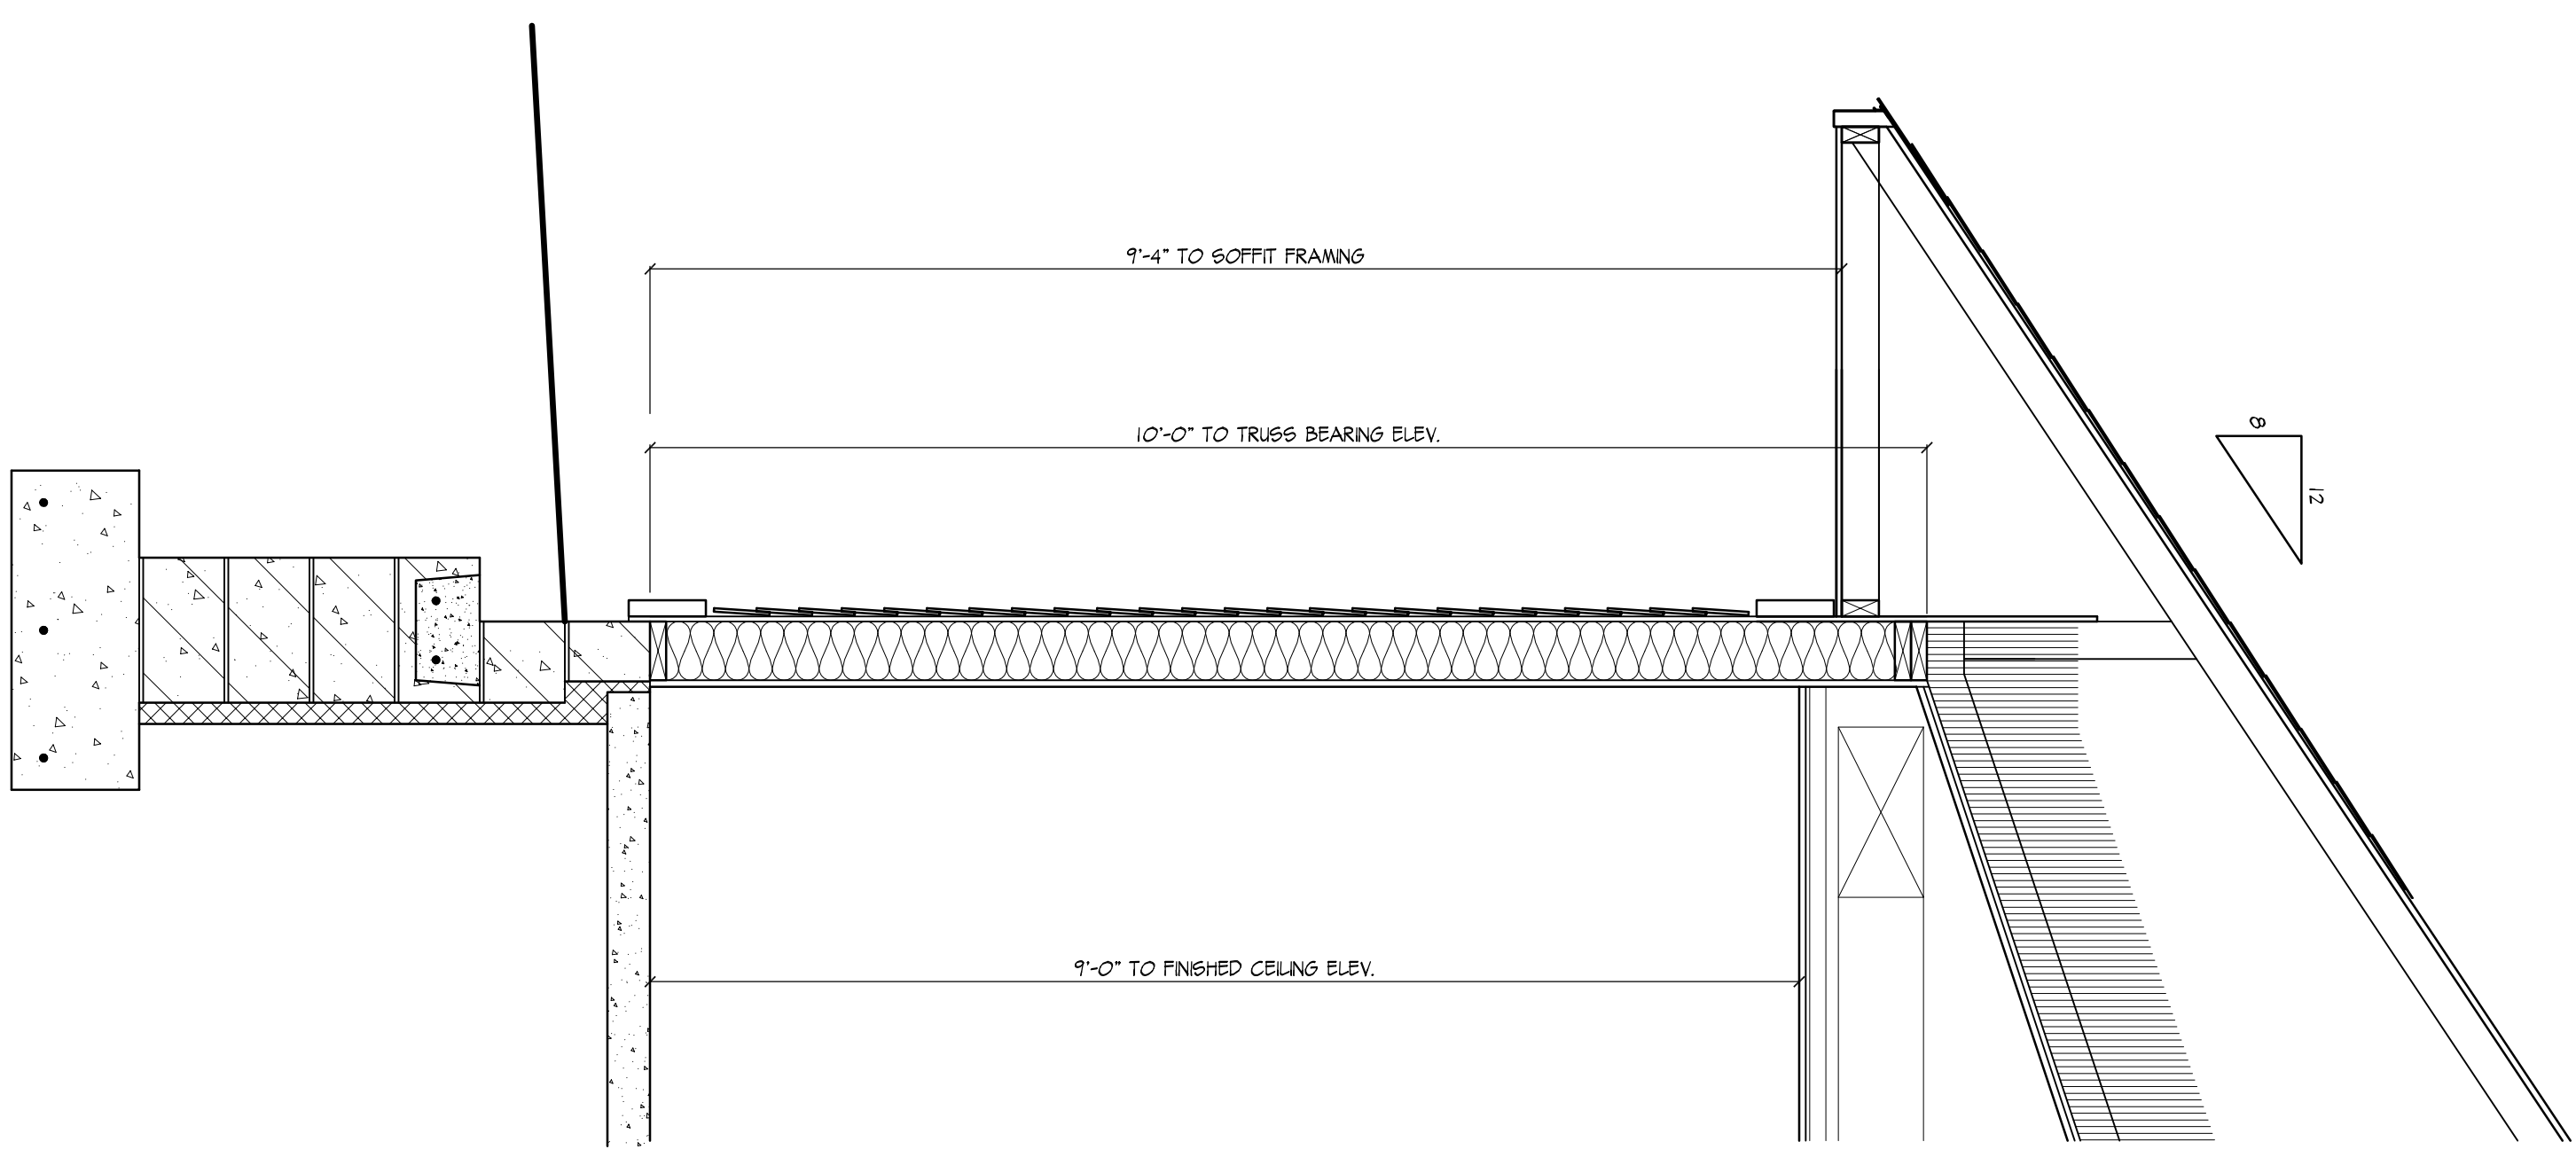

22 TOWNSHIP HALL - SOUTH WALL SECTION AT WINDOWS
SCALE 3/4" = 1'-0"
1/4"

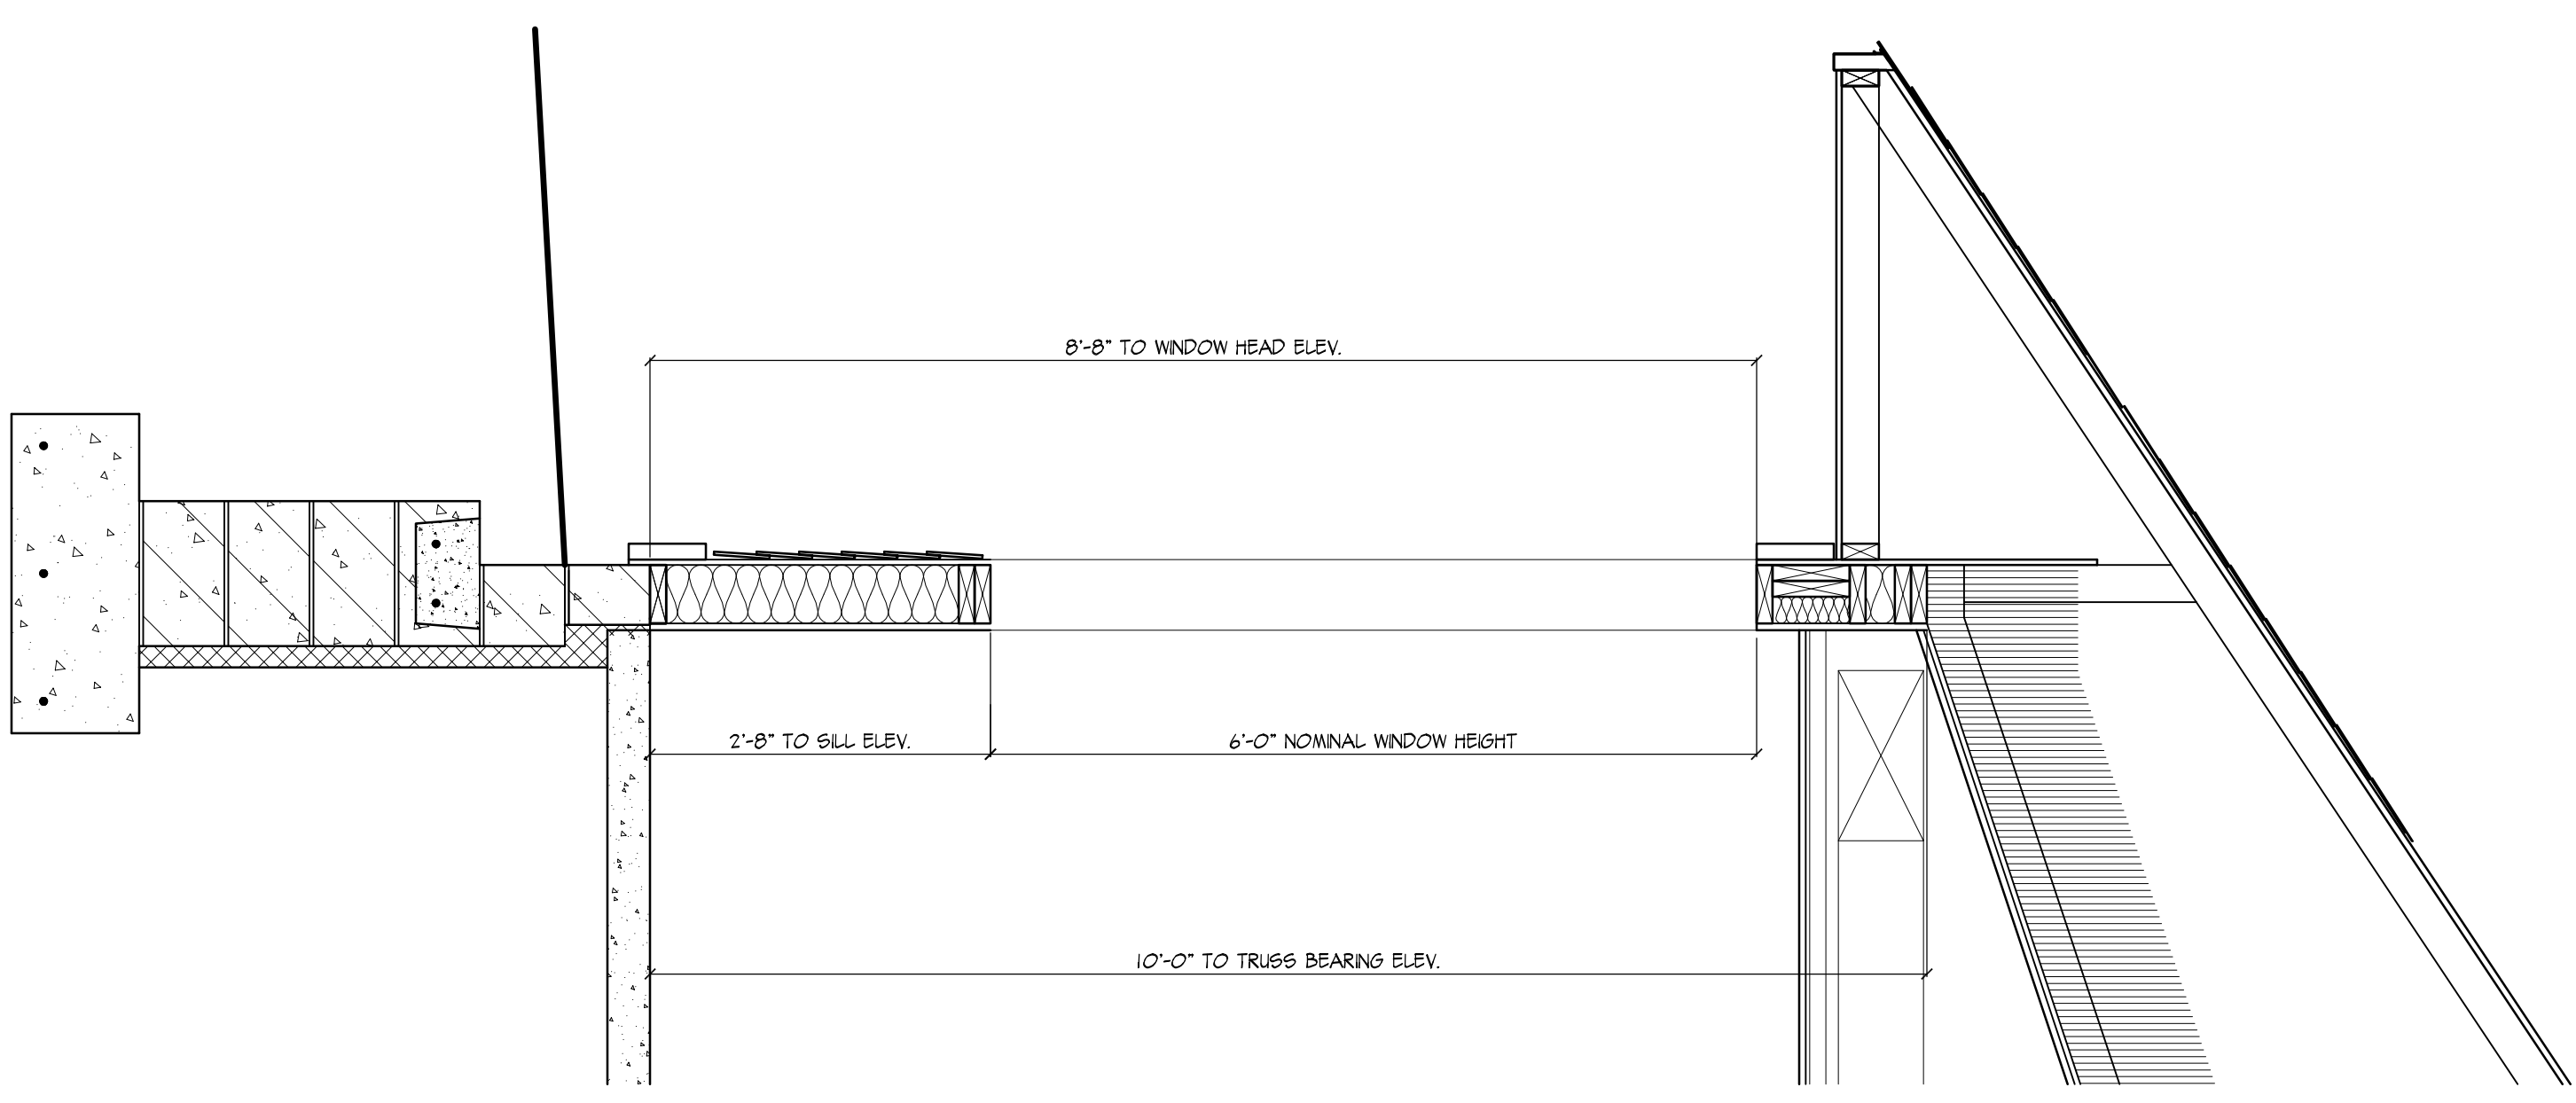

23 TOWNSHIP HALL - TYPICAL WALL SECTION
SCALE 3/4" = 1'-0"
1/4"

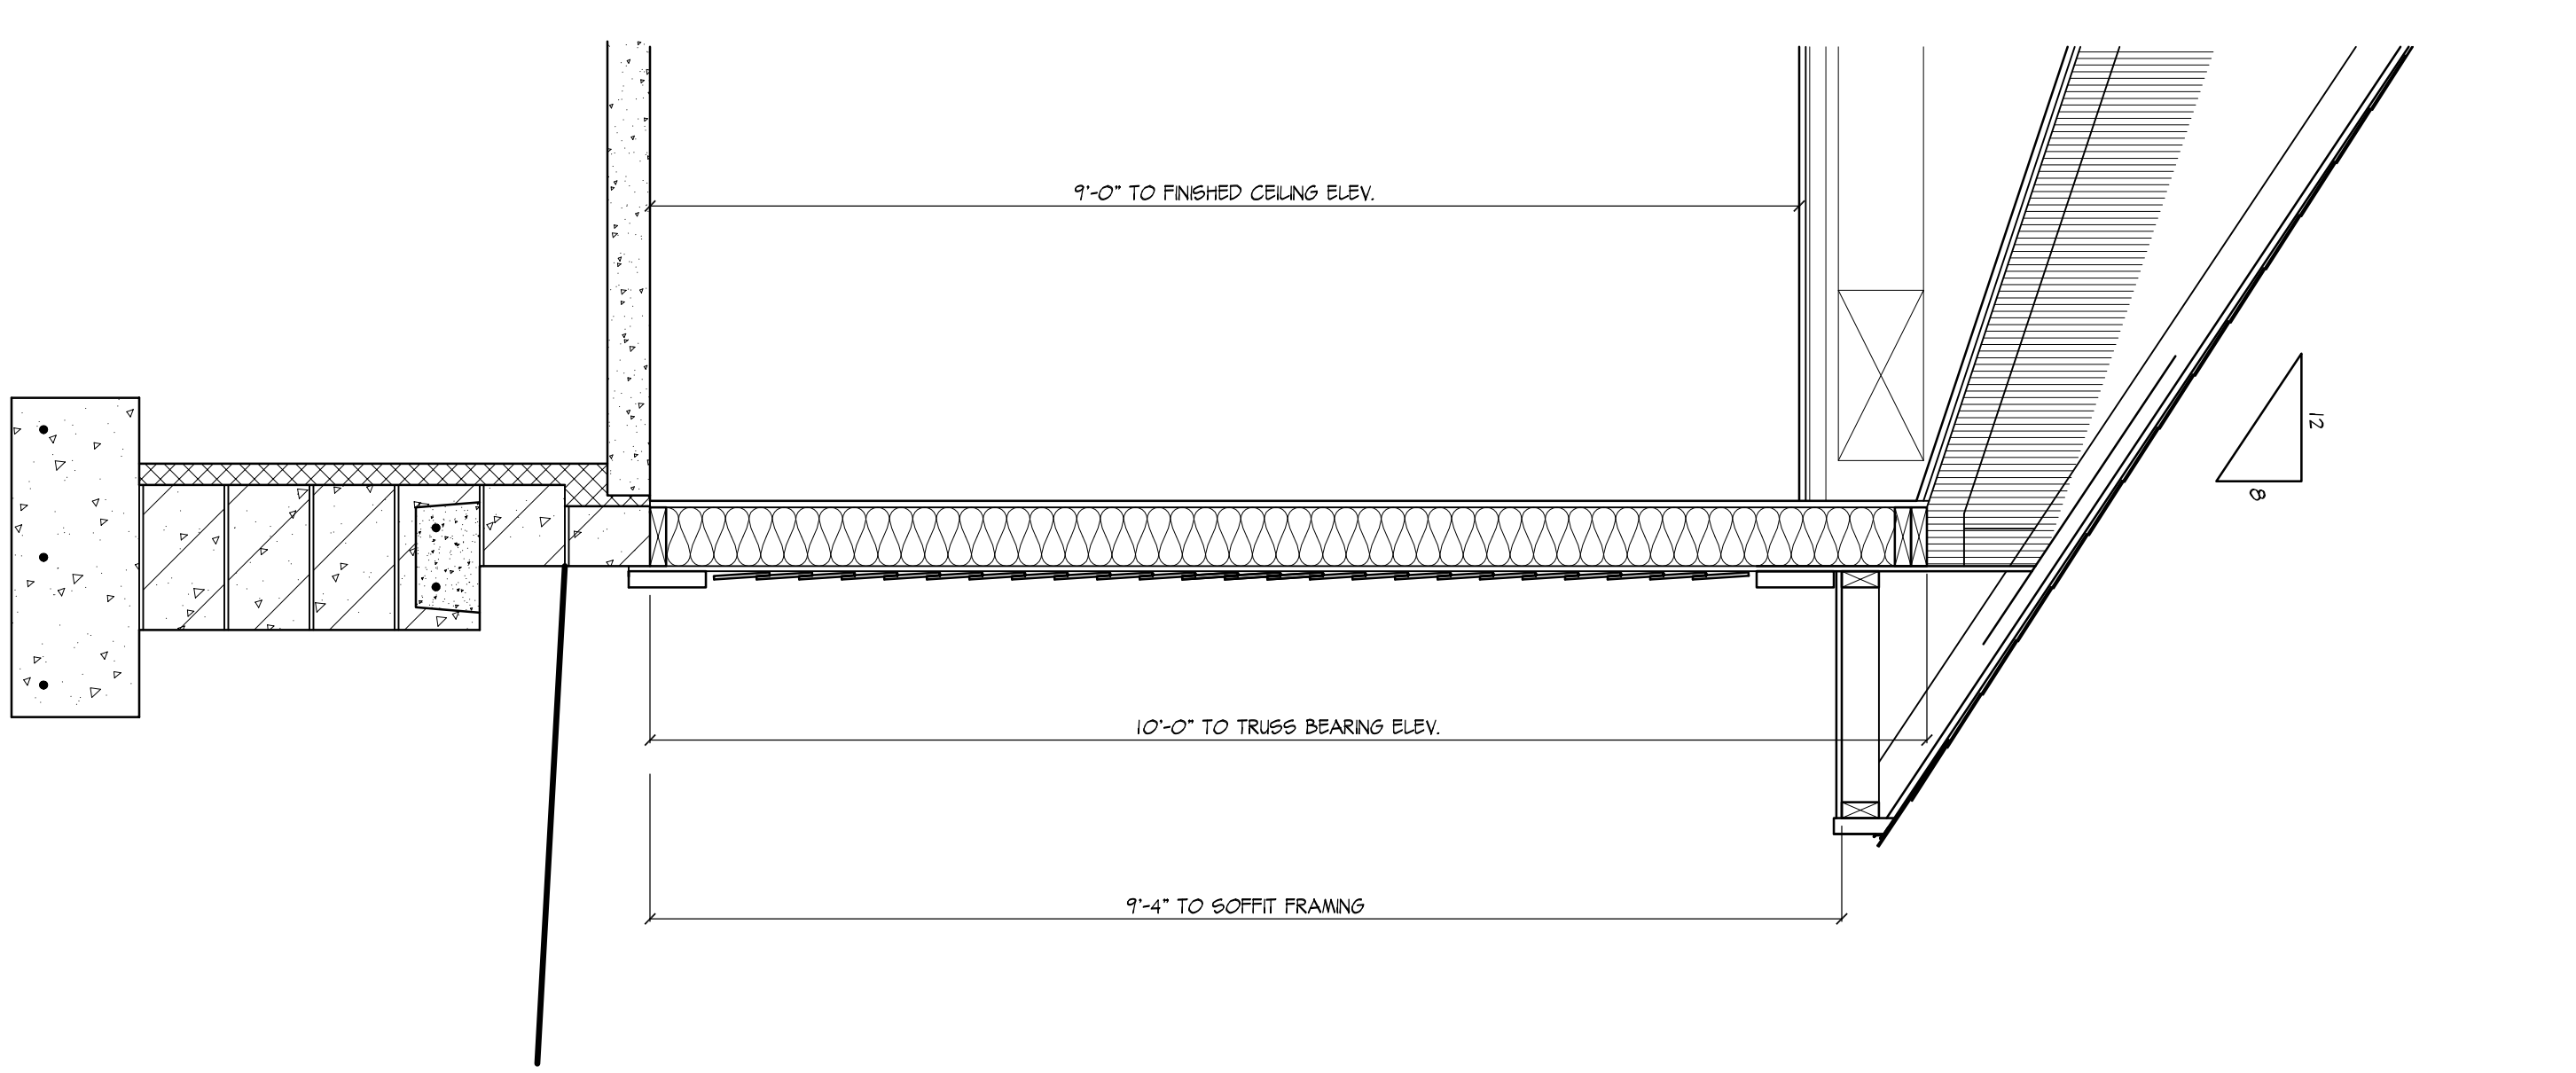

WALL SECTIONS AND DETAILS