



21 WALL SECTION - MAINTENANCE FACILITY
SCALE 3/4" = 1'-0"
1/4"

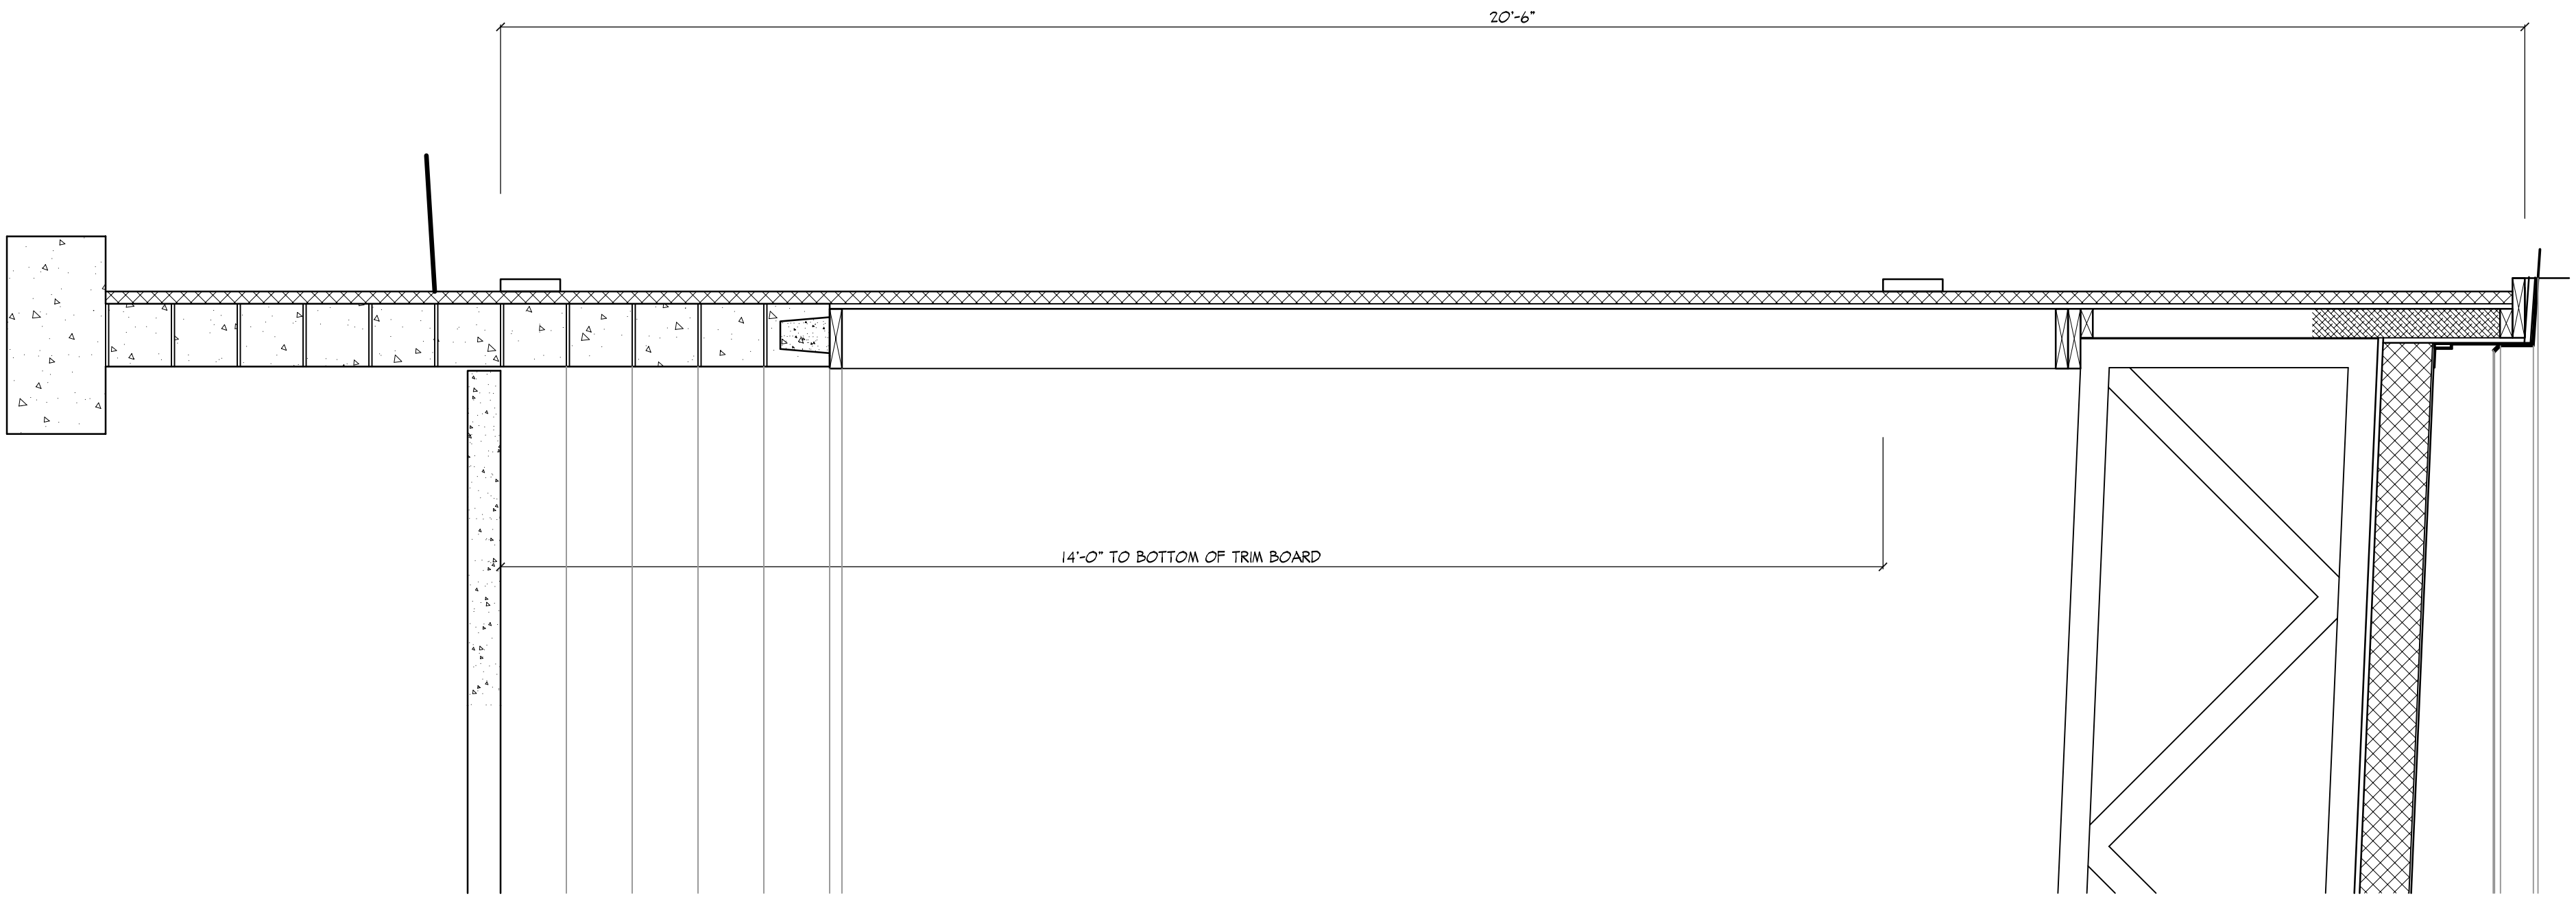


22 WALL SECTION - MAINTENANCE FACILITY
SCALE 3/4" = 1'-0"
1/4"

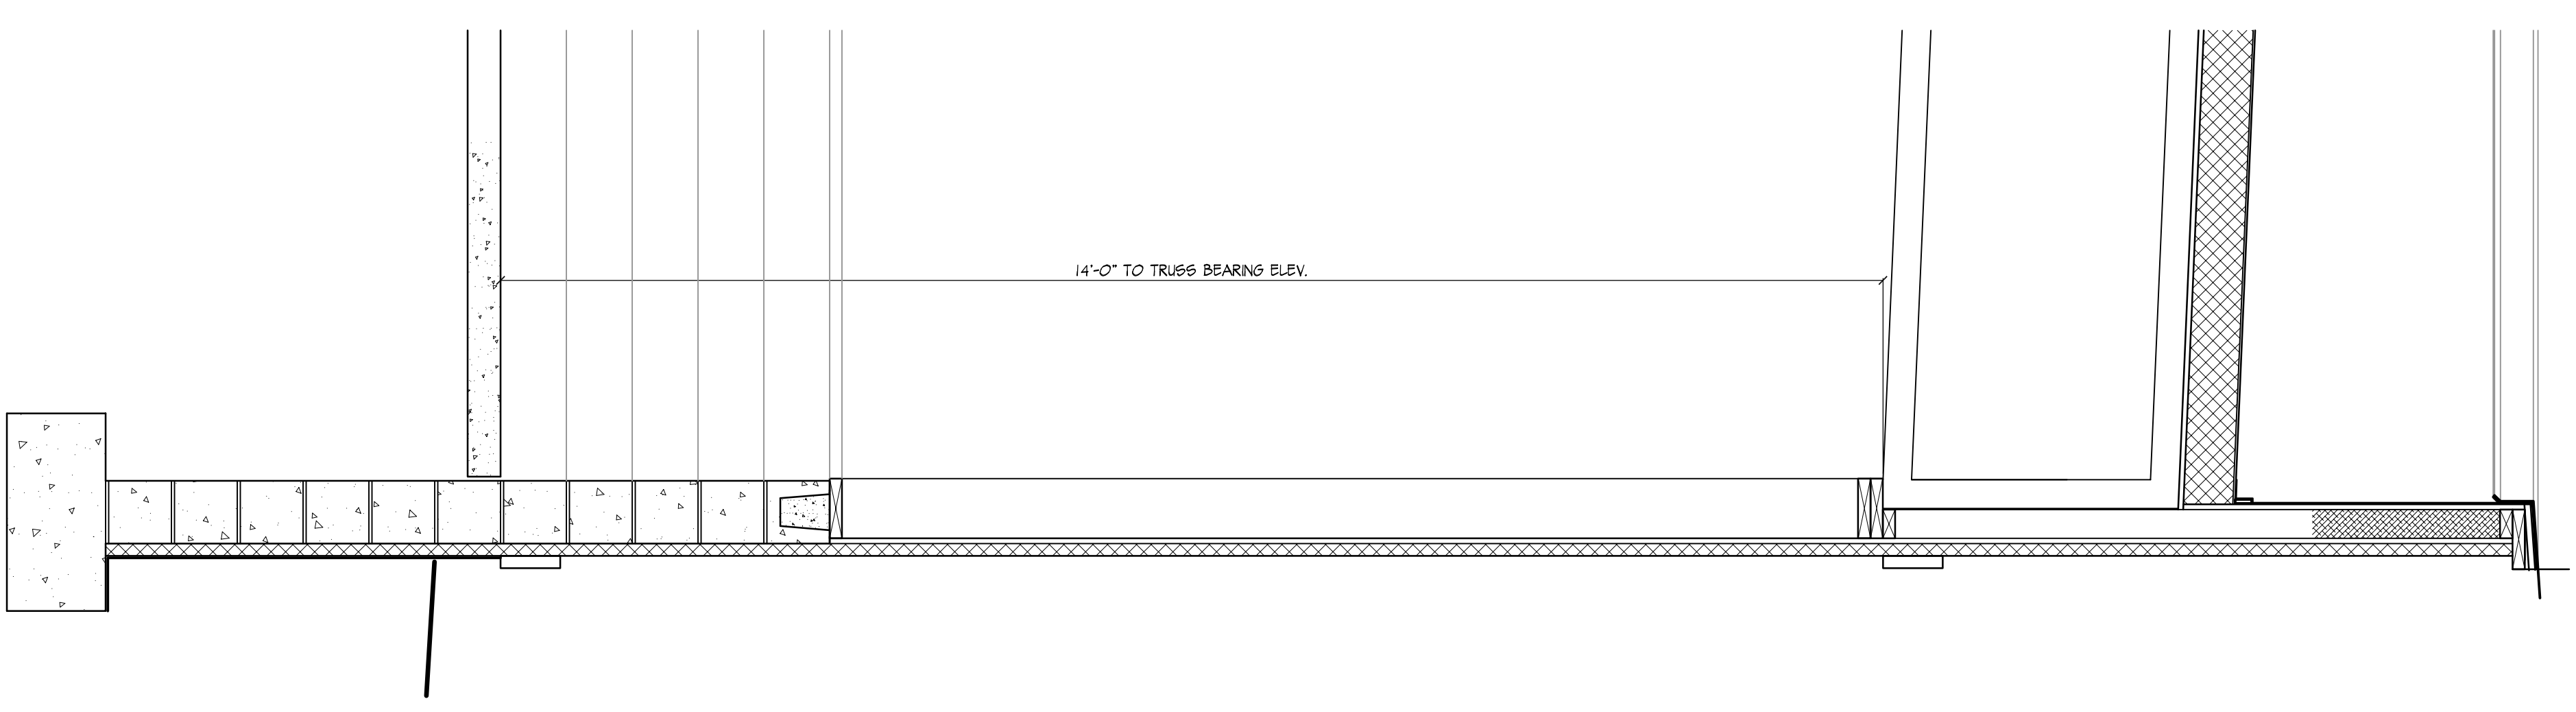

WALL SECTIONS AND DETAILS

A4.3

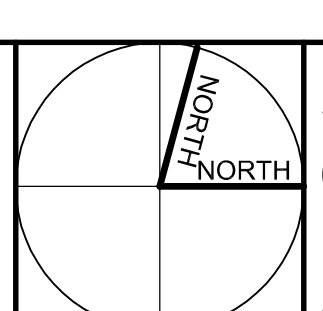

AVON TOWNSHIP FACILITIES
QUEEN'S ROAD SITE
AVON TOWNSHIP, MINNESOTA

PROJECT 0933



808 Courthouse Square, St. Cloud, MN 56303
(320) 252-3740 • fax (320) 255-0683
6043 Hudson Road, Suite 150, Woodbury, MN 55125-1016
(651) 459-9566 • fax (651) 458-5615
www.gltarchitects.com
Copyright 2010: Grooters Leapaldt Tideman Architects, P.C.

DATE 02-01-10
REVISED

I Herely Certify That This Plan, Specification or Report Was Prepared By Me or Under My Direct Supervision and That I Am a Duly Licensed Architect Under the Laws of the State of Minnesota.
DATE: ## REG. NO. 016355