



6 BUILDING SECTION - TOWNSHIP HALL  
SCALE 1/4" = 1'-0"

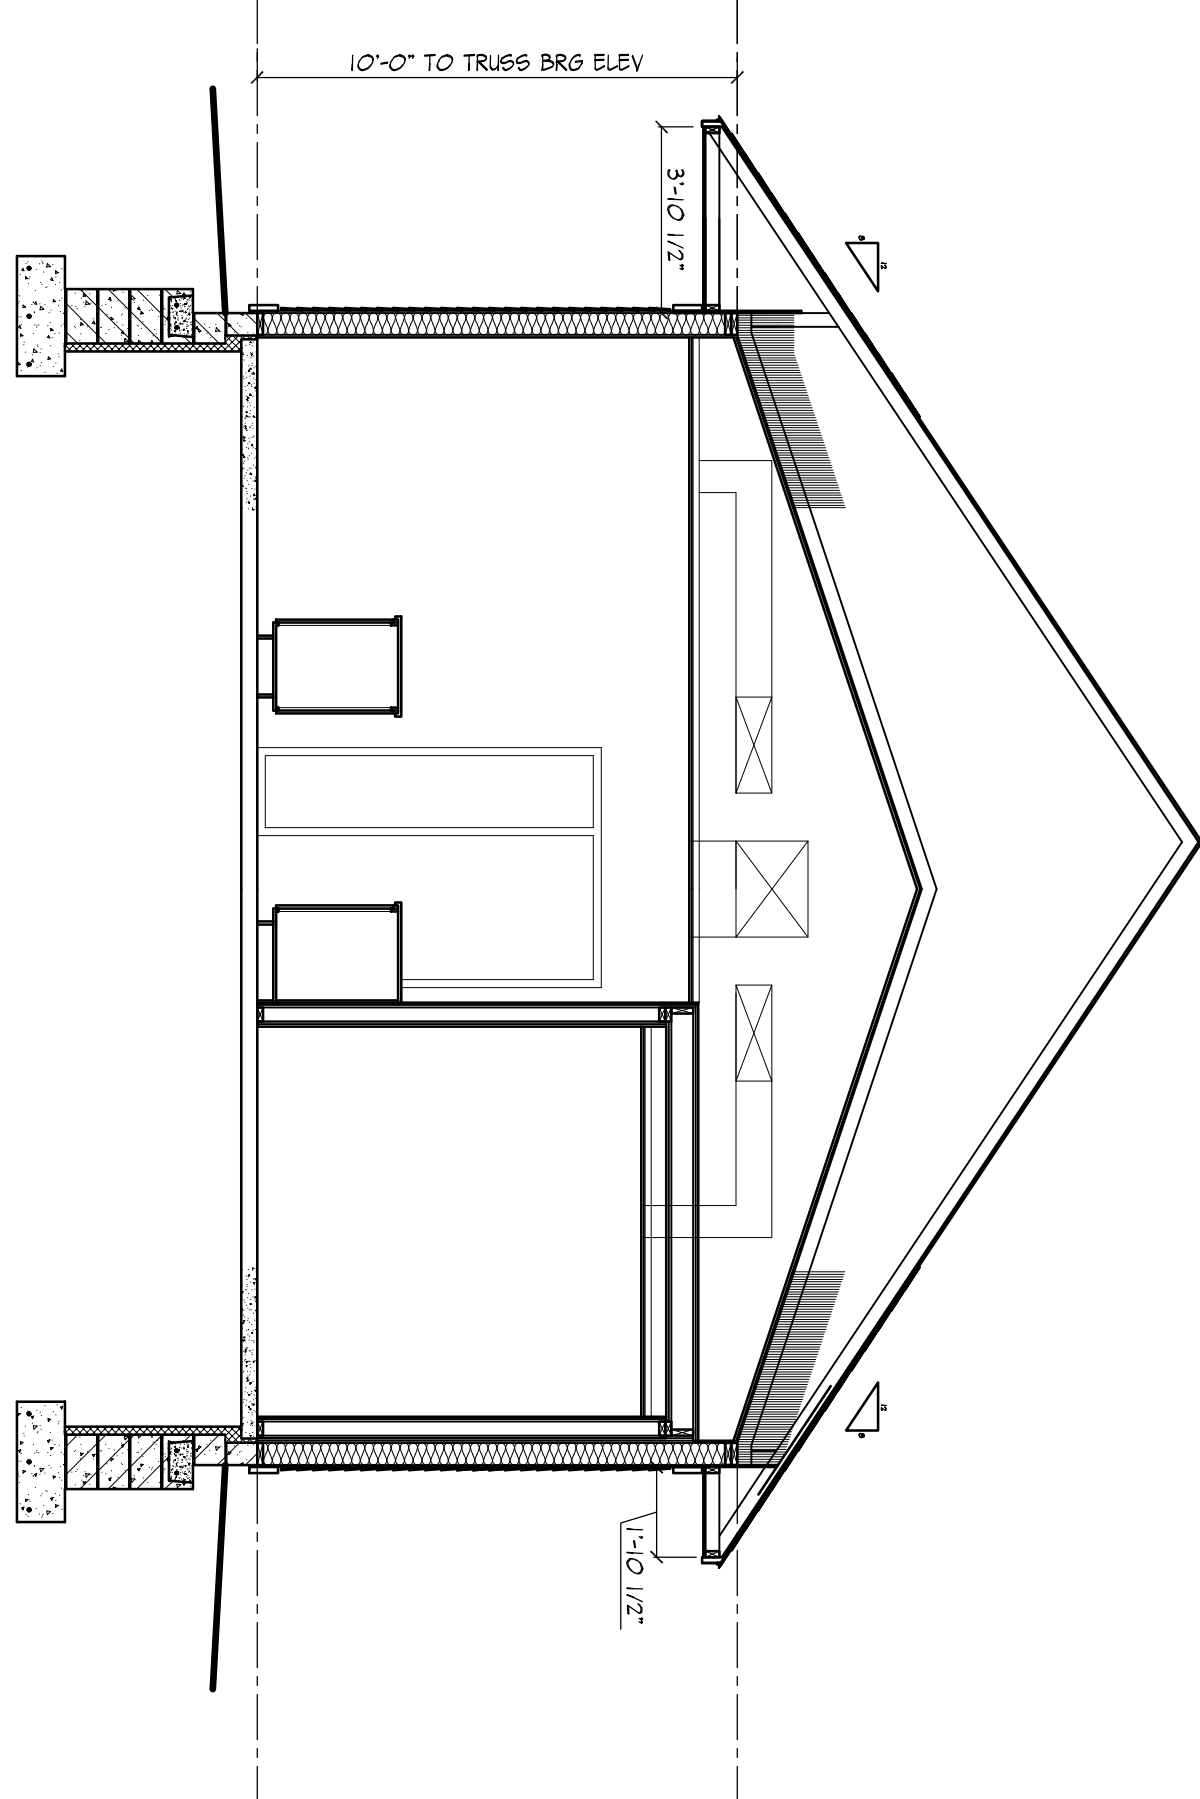


8 BUILDING SECTION - TOWNSHIP HALL  
SCALE 1/4" = 1'-0"

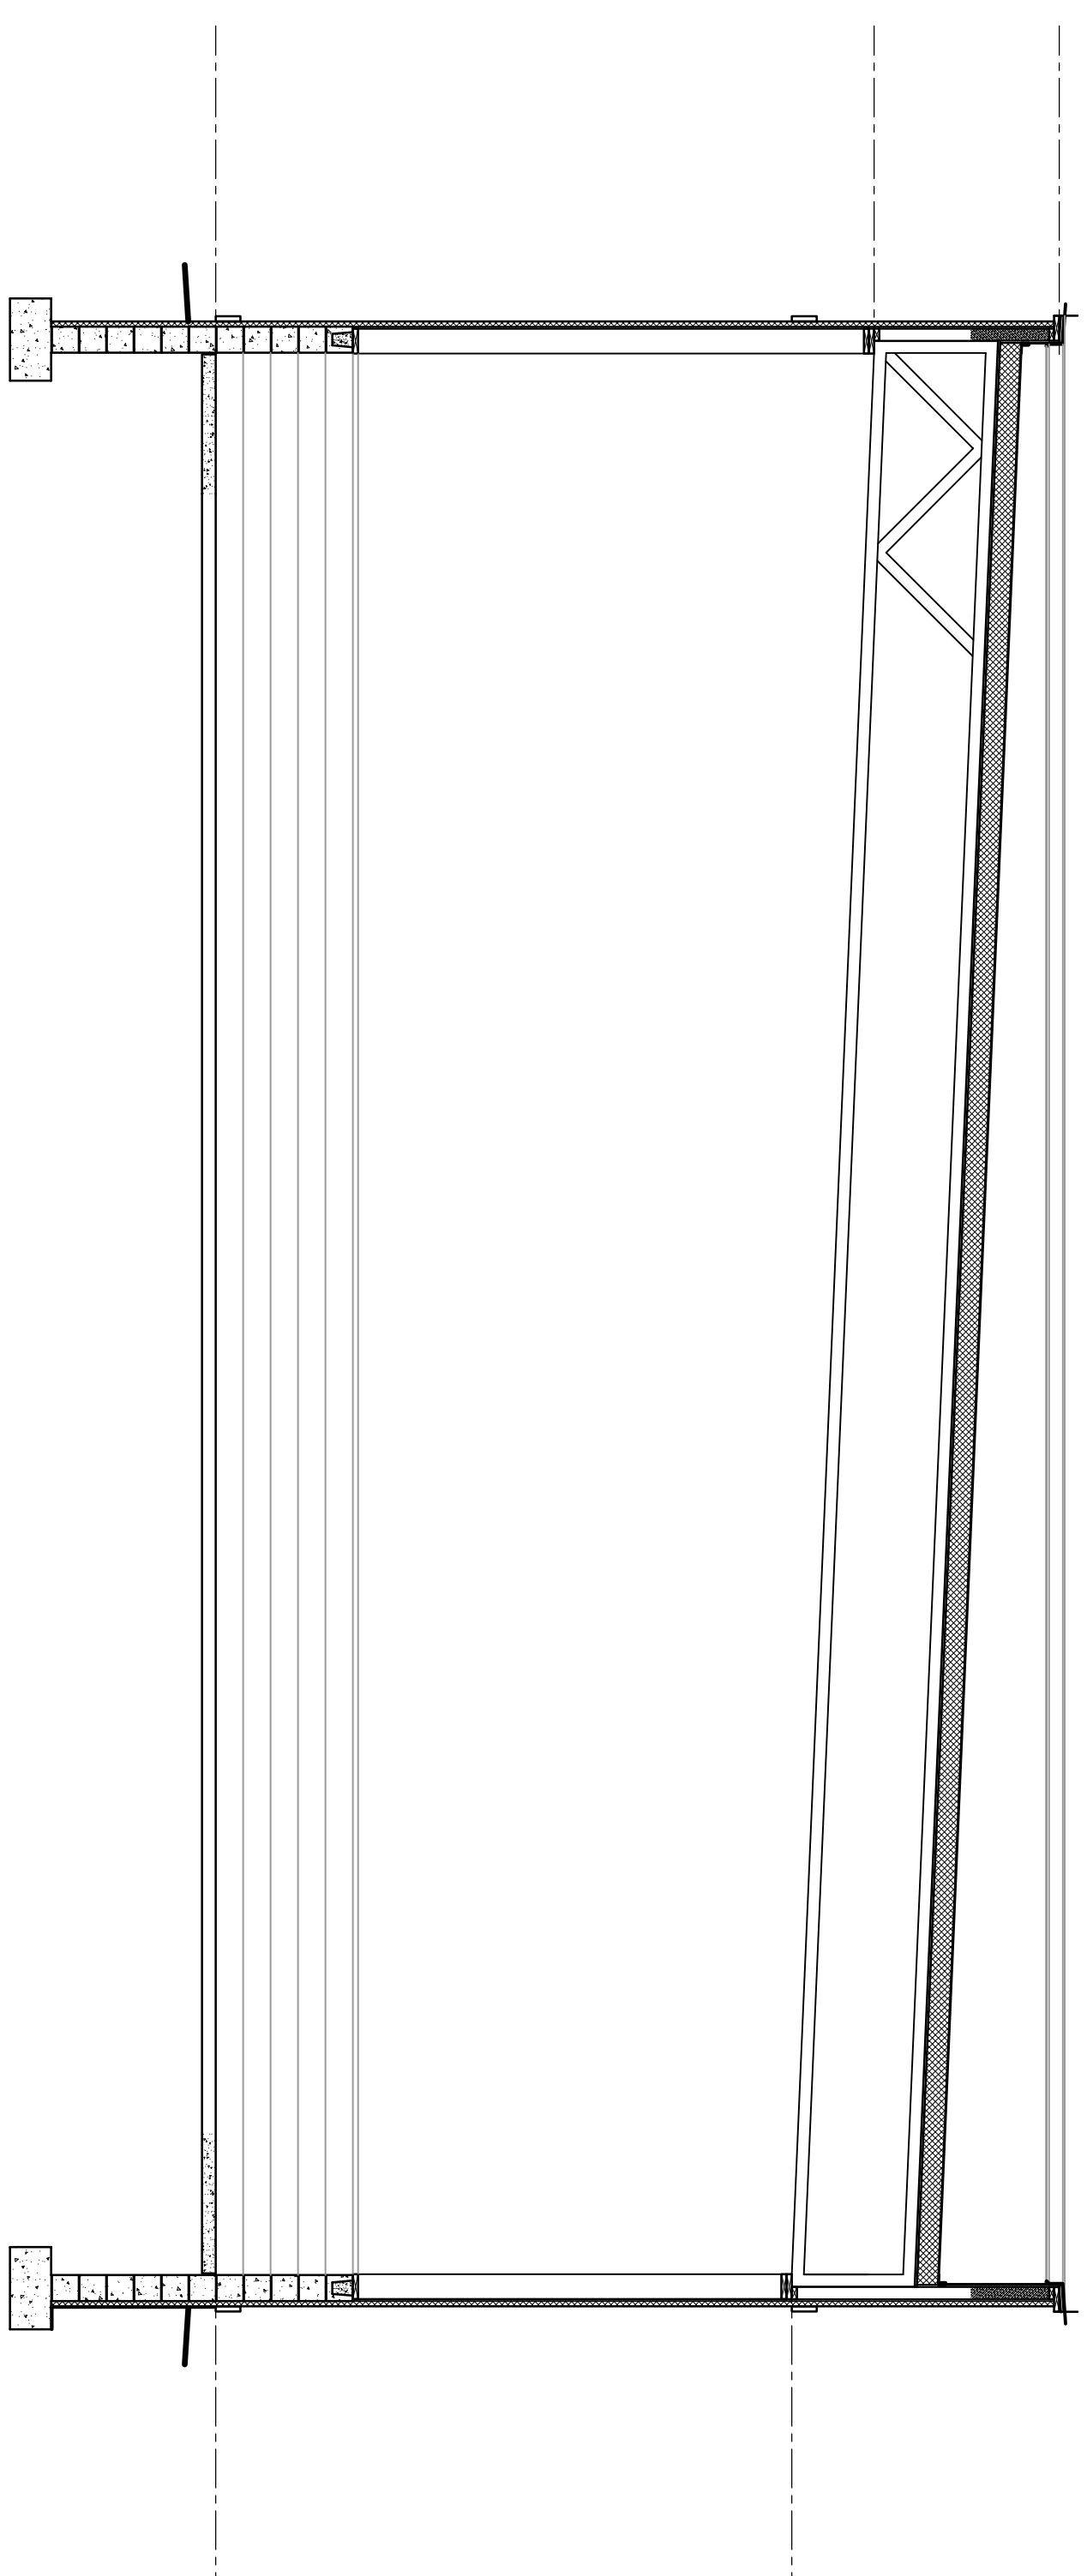

21 BUILDING SECTION - MAINTENANCE FACILITY  
SCALE 1/4" = 1'-0"

BUILDING SECTIONS

A4.1

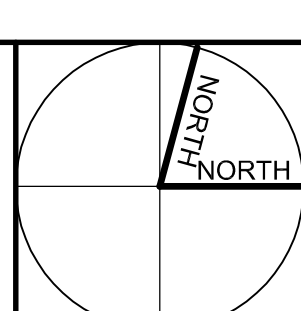

AVON TOWNSHIP FACILITIES  
QUEEN'S ROAD SITE  
AVON TOWNSHIP, MINNESOTA

PROJECT 0933



808 Courthouse Square, St. Cloud, MN 56303  
(320) 252-3740 • fax (320) 255-0683  
6043 Hudson Road, Suite 150, Woodbury, MN 55125-1016  
(651) 459-9566 • fax (651) 458-5615  
www.gltarchitects.com  
Copyright 2010: Grooters Leapaldt Tideman Architects, P.C.

DATE 02-01-10  
REVISED

I Hereby Certify That This Plan, Specification or Report Was Prepared By Me or Under My Direct Supervision and That I Am a duly Licensed Architect Under the Laws of the State of Minnesota.  
DATE: ## REG. NO. 016355