

WINDOW & BORROWED LITE SCHEDULE - TOWNSHIP HALL										
MARK/BLN/ SDR	TYPE	MATERIAL	FRAME	DETAILS (SHEET AS1, LIND)	HEAD	TAIL	RAILING	NOTES		
B	5'-4" X 6'-0" NOMINAL	FRGD/ANNG LOW-E W/ARGON GLASS	V				NR			
C	2'-8" X 6'-0" NOMINAL	FRGD/ANNG LOW-E W/ARGON	V				NR			
D	10'-8" X 6'-0" NOMINAL	FRGD/ANNG LOW-E W/ARGON	V				NR			
E	8'-0" X 6'-0" NOMINAL	FRGD/ANNG LOW-E W/ARGON	V				NR			
F	3'-4" X 6'-0" NOMINAL	FRGD/ANNG LOW-E W/ARGON	AL				NR			
G	8'-0" X 6'-0" NOMINAL	FRGD/ANNG LAMINATED	HM				NR			

WINDOW & BORROWED LITE SCHEDULE - MAINTENANCE FACILITY										
MARK/BLN/ SDR	TYPE	MATERIAL	FRAME	DETAILS (SHEET AS1, LIND)	HEAD	TAIL	RAILING	NOTES		
A	3'-4" X 5'-10" NOMINAL	FRGD	HM				NR			





NOTES


DOOR SCHEDULE KEY

ABBREVIATIONS:
 HM - HOLLOW METAL
 STL - STEEL
 MC - METAL CLAD WOOD
 WD - WOOD
 AL - ALUMINUM
 FL - FIBERGLASS FIBER
 PC - POLYCARBONATE
 SLD - SOLID CORE

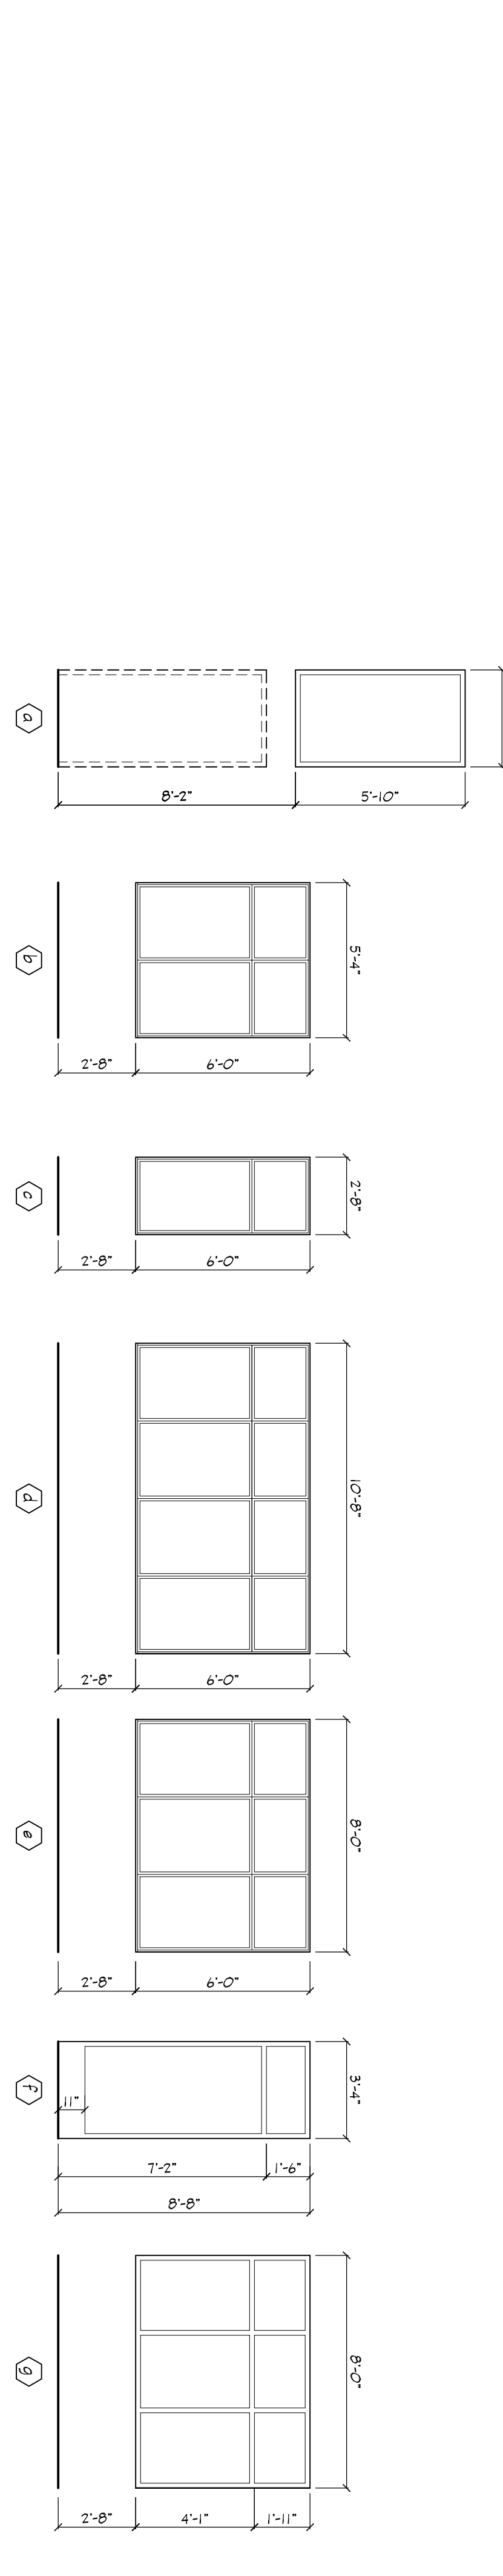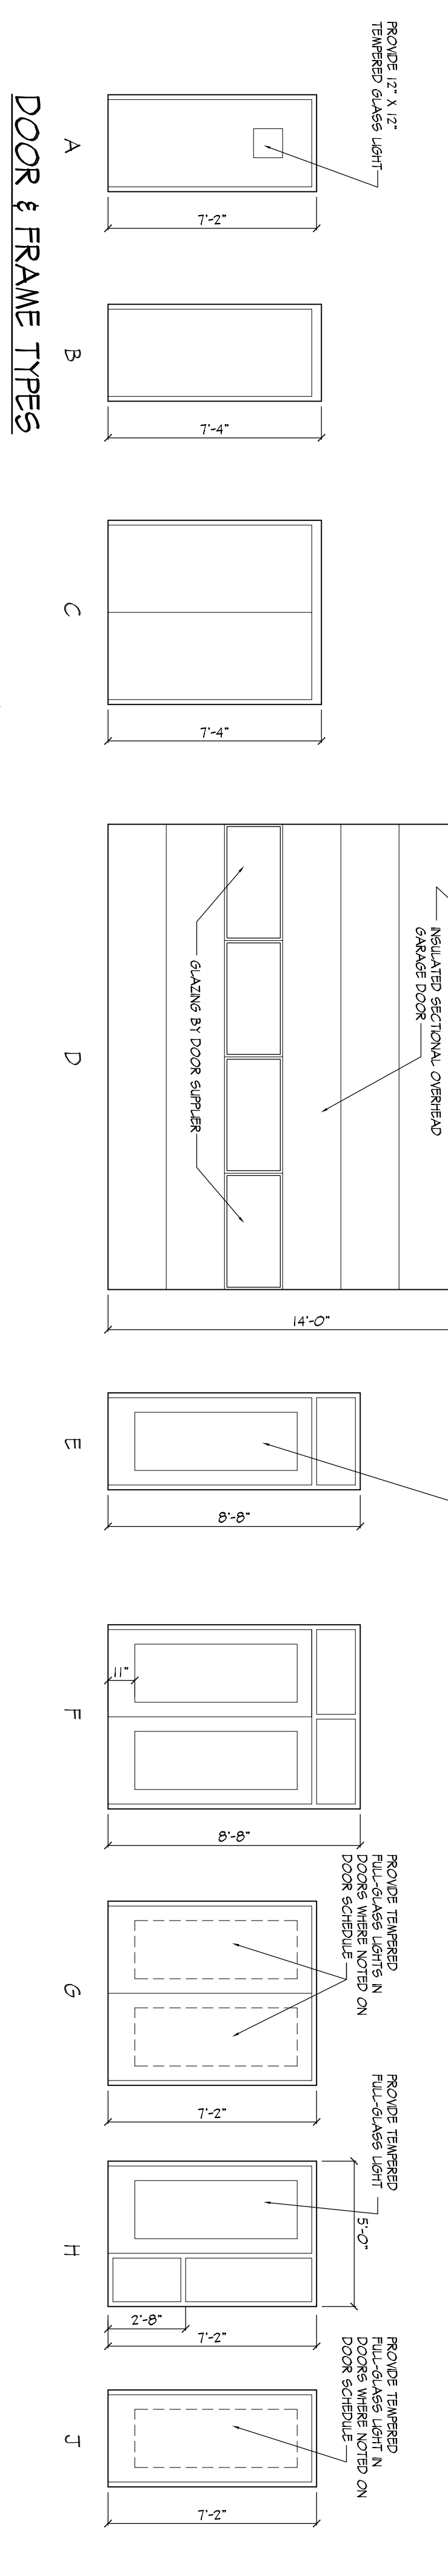

WINDOW TYPE ELEVATIONS

DOOR & FRAME TYPES